


# SITE PLAN FOR INDIVIDUAL LOTS

NOT TO SCALE

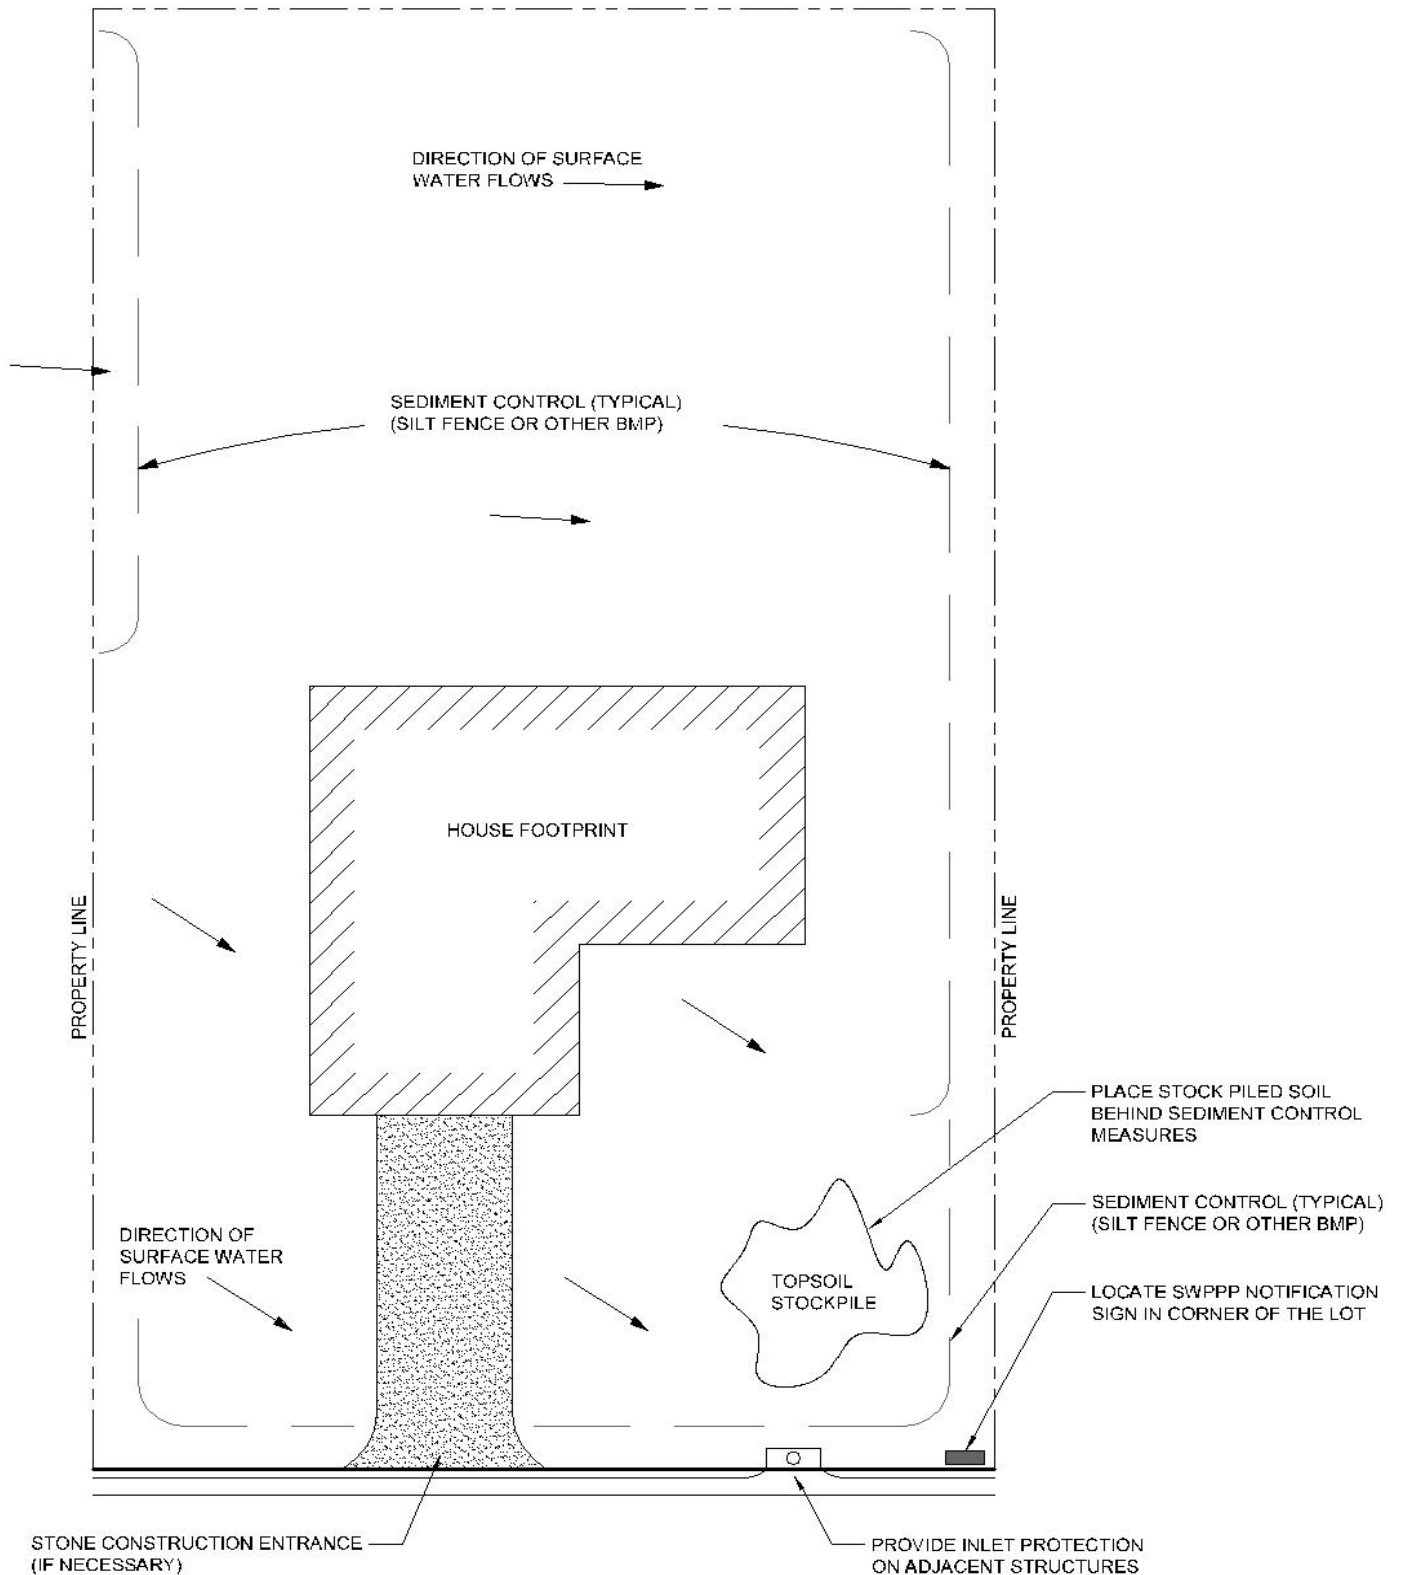

NOTE: CLEAN STREETS. NO SEDIMENT IN THE STREET

**Notes:**

- Reduce sediment leaving your construction site by implementing Best Management Practices (BMPs) such as:
  - Limit mud track-out into private or public streets by parking on paved streets or driveways whenever possible. If necessary, utilize a temporary rock drive.
  - Clean up any mud that has been tracked off the construction site within 48 hours.
  - Implement sediment controls along the lower sides of the property to protect adjacent waterways, storm drains, public ROW and neighboring property from sedimentation.
  - Keep a clean site. Dispose of construction waste materials and debris in a dumpster or containment device. Store all hazardous materials indoors.
  - Portable toilet must be stacked and anchored away from any storm drain inlets.
  - Inspect your site bi-weekly and after rain events to find any potential problems and keep your Best Management Practices repaired and in good working order.
  - For more information on erosion and sediment control BMPs, contact the City of Columbus, Storm Water Management Program. 402-562-4237
- ***Disclaimer: The City of Columbus incurs no liability for the use or misuse of this site plan.***

